



SDSAN007

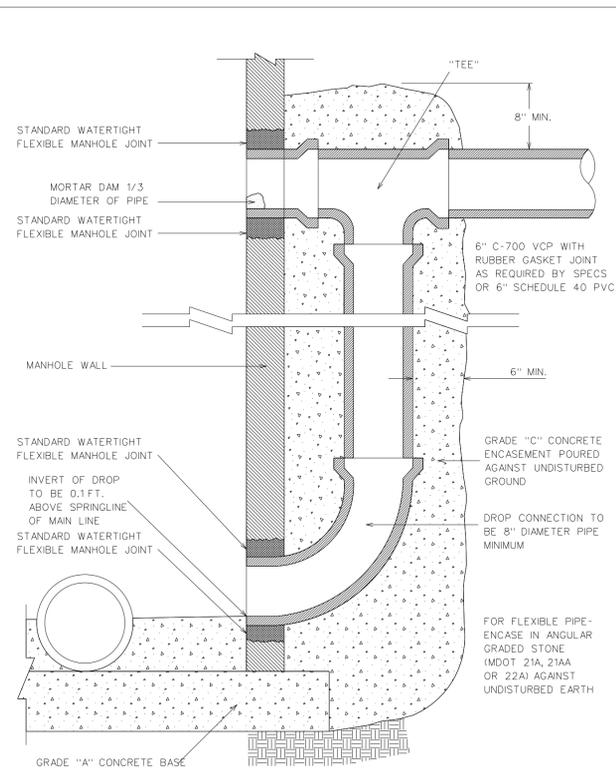


CITY OF STERLING HEIGHTS STANDARD DETAILS
 DROP CONNECTION
 DATE: 02/23/70
 GLB
 REVISED: 1978,79, 2016

SDSAN004

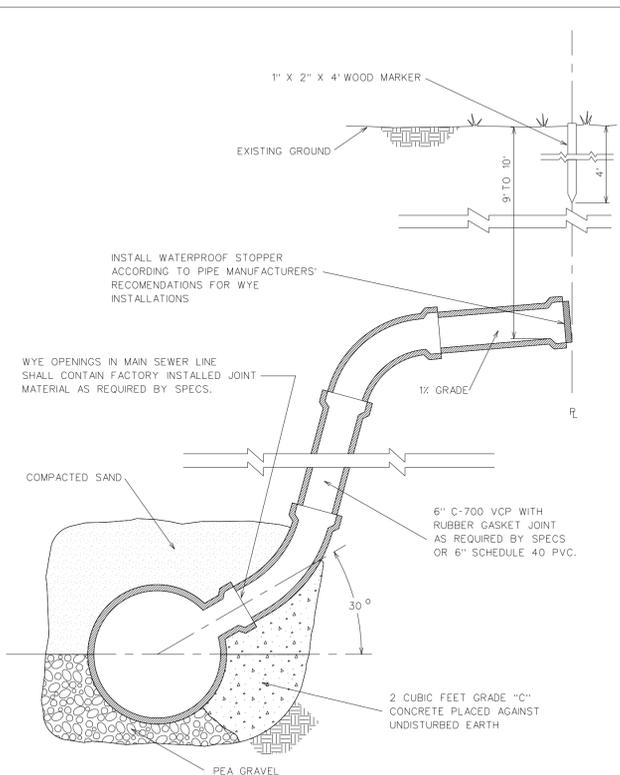


CITY OF STERLING HEIGHTS STANDARD DETAILS
 RISER DETAIL
 DATE: 02/24/70
 GLB
 REVISED: 1977,80, 2016

SDSAN001

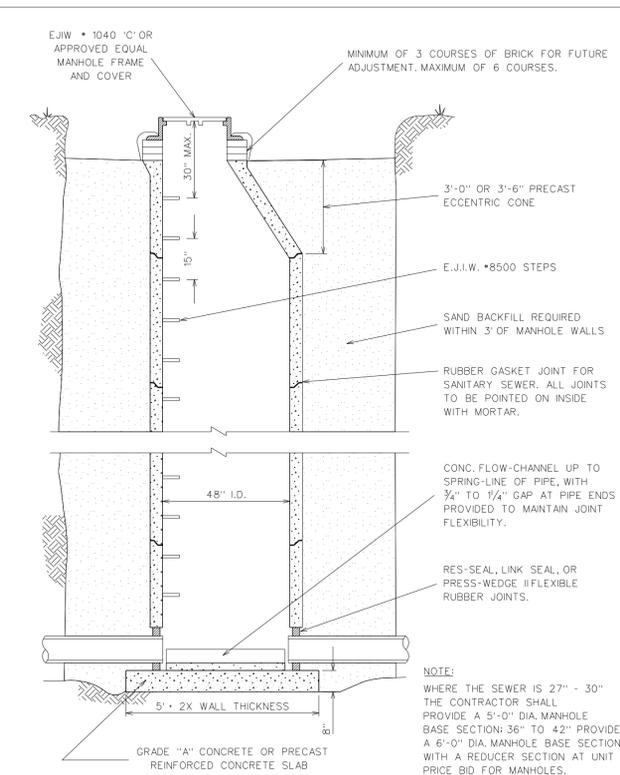


CITY OF STERLING HEIGHTS STANDARD DETAILS
 SANITARY M.H. FOR SEWERS LESS THAN 27\"/>

SDSAN300

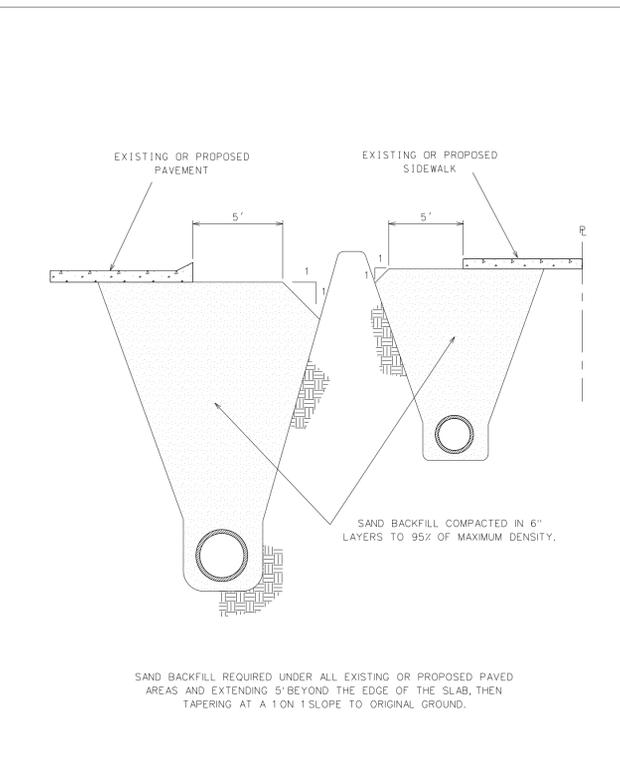

CITY OF STERLING HEIGHTS STANDARD DETAILS
 BACKFILL UNDER PAVED AREAS
 DATE: 02/19/70
 GLB
 REVISED:

SDSAN002

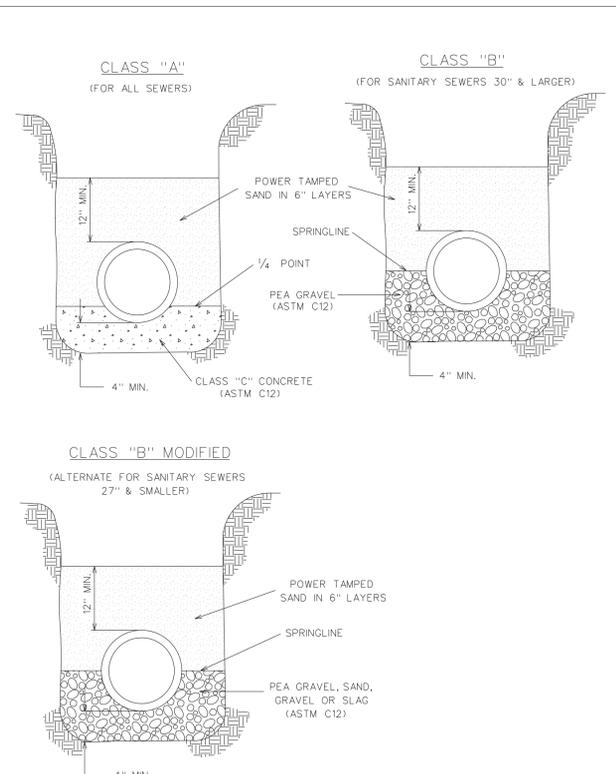

CITY OF STERLING HEIGHTS STANDARD DETAILS
 SANITARY SEWER BEDDING
 DATE: 02/27/70
 GLB
 REVISED: 1974,78,79,2016

SDSTIM007

MANHOLE MATERIALS


MATERIAL	DEPTH	THICKNESS
BRICK	0'-11"	8"
	11'-16"	12"
BLOCK	0'-16"	8"
	OVER 16"	12"

TRENCH WIDTH REQUIREMENTS
(ASTM D2321 SPECIFICATIONS)

PIPE SIZE	TRENCH WIDTH
6" TO 15"	30" MAXIMUM
OVER 15"	4/3 INSIDE DIAMETER OF PIPE PLUS 15" MAXIMUM


CITY OF STERLING HEIGHTS STANDARD DETAILS
 MANHOLE MATERIALS & TRENCH WIDTH
 DATE: 06/30/70
 GLB
 REVISED: 09/20/16

SDSAN008

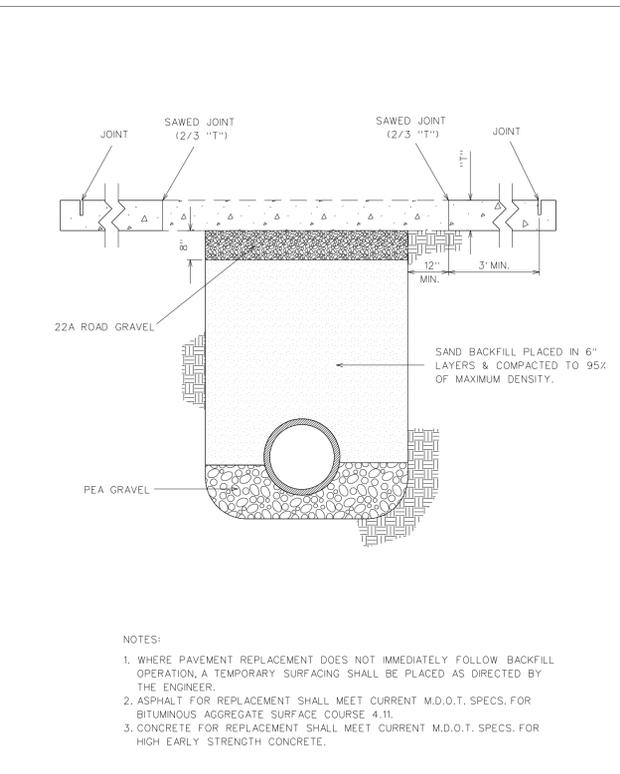

CITY OF STERLING HEIGHTS STANDARD DETAILS
 PAVEMENT REPLACEMENT
 DATE: 02/17/70
 GLB
 REVISED:

SDSAN008

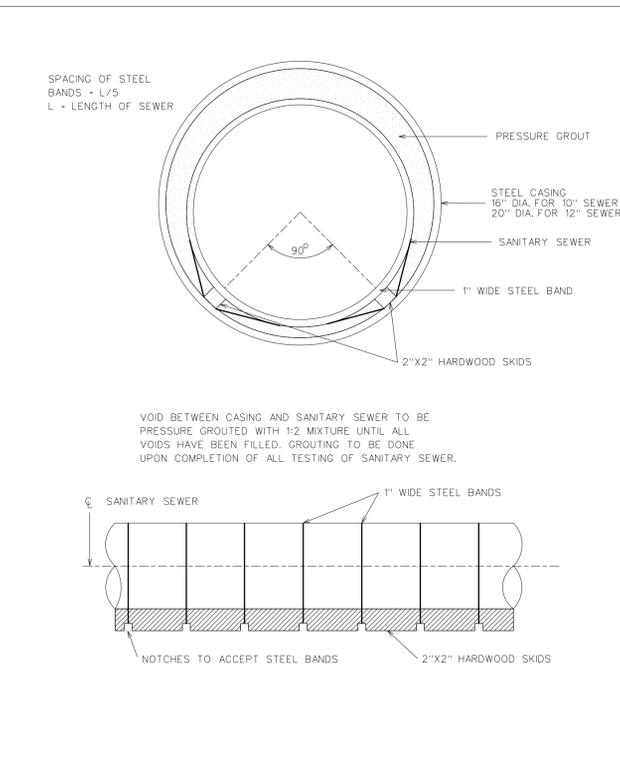

CITY OF STERLING HEIGHTS STANDARD DETAILS
 SANITARY SEWER TUNNEL DETAIL
 DATE: 01/09/07
 DWM
 REVISED:

REVISIONS

DATE	DESCRIPTION
09/20/16	MDEQ Sanitary Updates

SCALE: 1" = 50'

DRAWN: DWM	CHECKED: GLB	APPROVED: TRD	CITY ENGINEER

CITY OF STERLING HEIGHTS
 40555 UTICA ROAD
 P.O. BOX 8009
 STERLING HEIGHTS, MI 48311-8009
 (586) 446-2489

PROJECT INFORMATION

STATION	SECTION
LOCATION: CITY OF STERLING HEIGHTS	
C.P. NO.	FILENAME: F:\DRAW\DETAILS\USHT02.DWG

STANDARD DETAILS
 SANITARY